





PLAN LEGEND

- PROPOSED H.D.P.E. SMOOTH AND DUAL WALL TUBING
- 450mm H.D.P.E. CATCHBASIN
- SWALE DIRECTION
- +284.05 SWALE ELEVATIONS

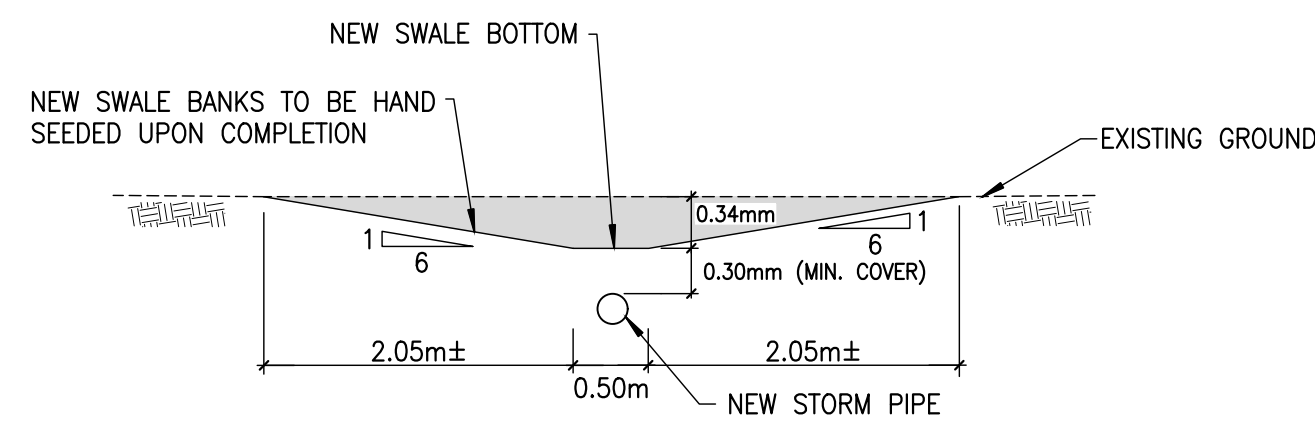

SWALE DETAIL

N.T.S.

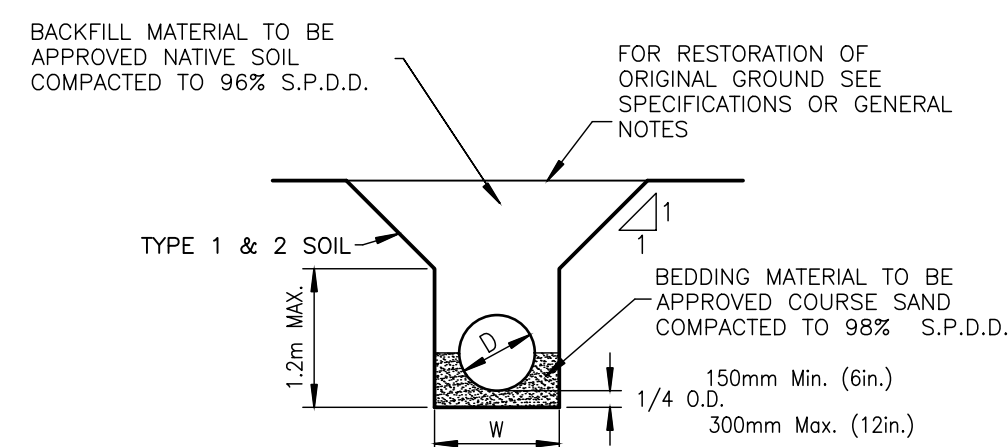

DETAIL "A"

N.T.S.

AS CONSTRUCTED NOTES	COMPLETION	No.	REVISIONS	DATE	BY	CONSULTANT
DESIGN: M.P.D.						
DRAWN: GAV. & R.k.						
CHECKED: GAV.						
APPROVED: M.P.D.						
DATE: DEC. 31/20						

SPRIET ASSOCIATES LIMITED
 LONDON CONSULTING ENGINEERS
 155 YORK STREET --LONDON (519) 672-4100--N6A 1A8

ENGR'S STAMP	CLIENT	SCALE HORZ. 1 : 400	TITLE
		2.5m 5.0m 0.5m 1.0m	THORNDALE COMMUNITY CENTRE STORM SERVICING STA. 0+000 TO STA. 0+000

Project No.	223285
Sheet No.	2 of 2
Plan File No.	